
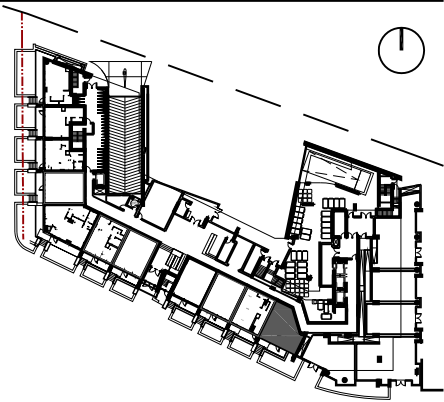


DRAFT

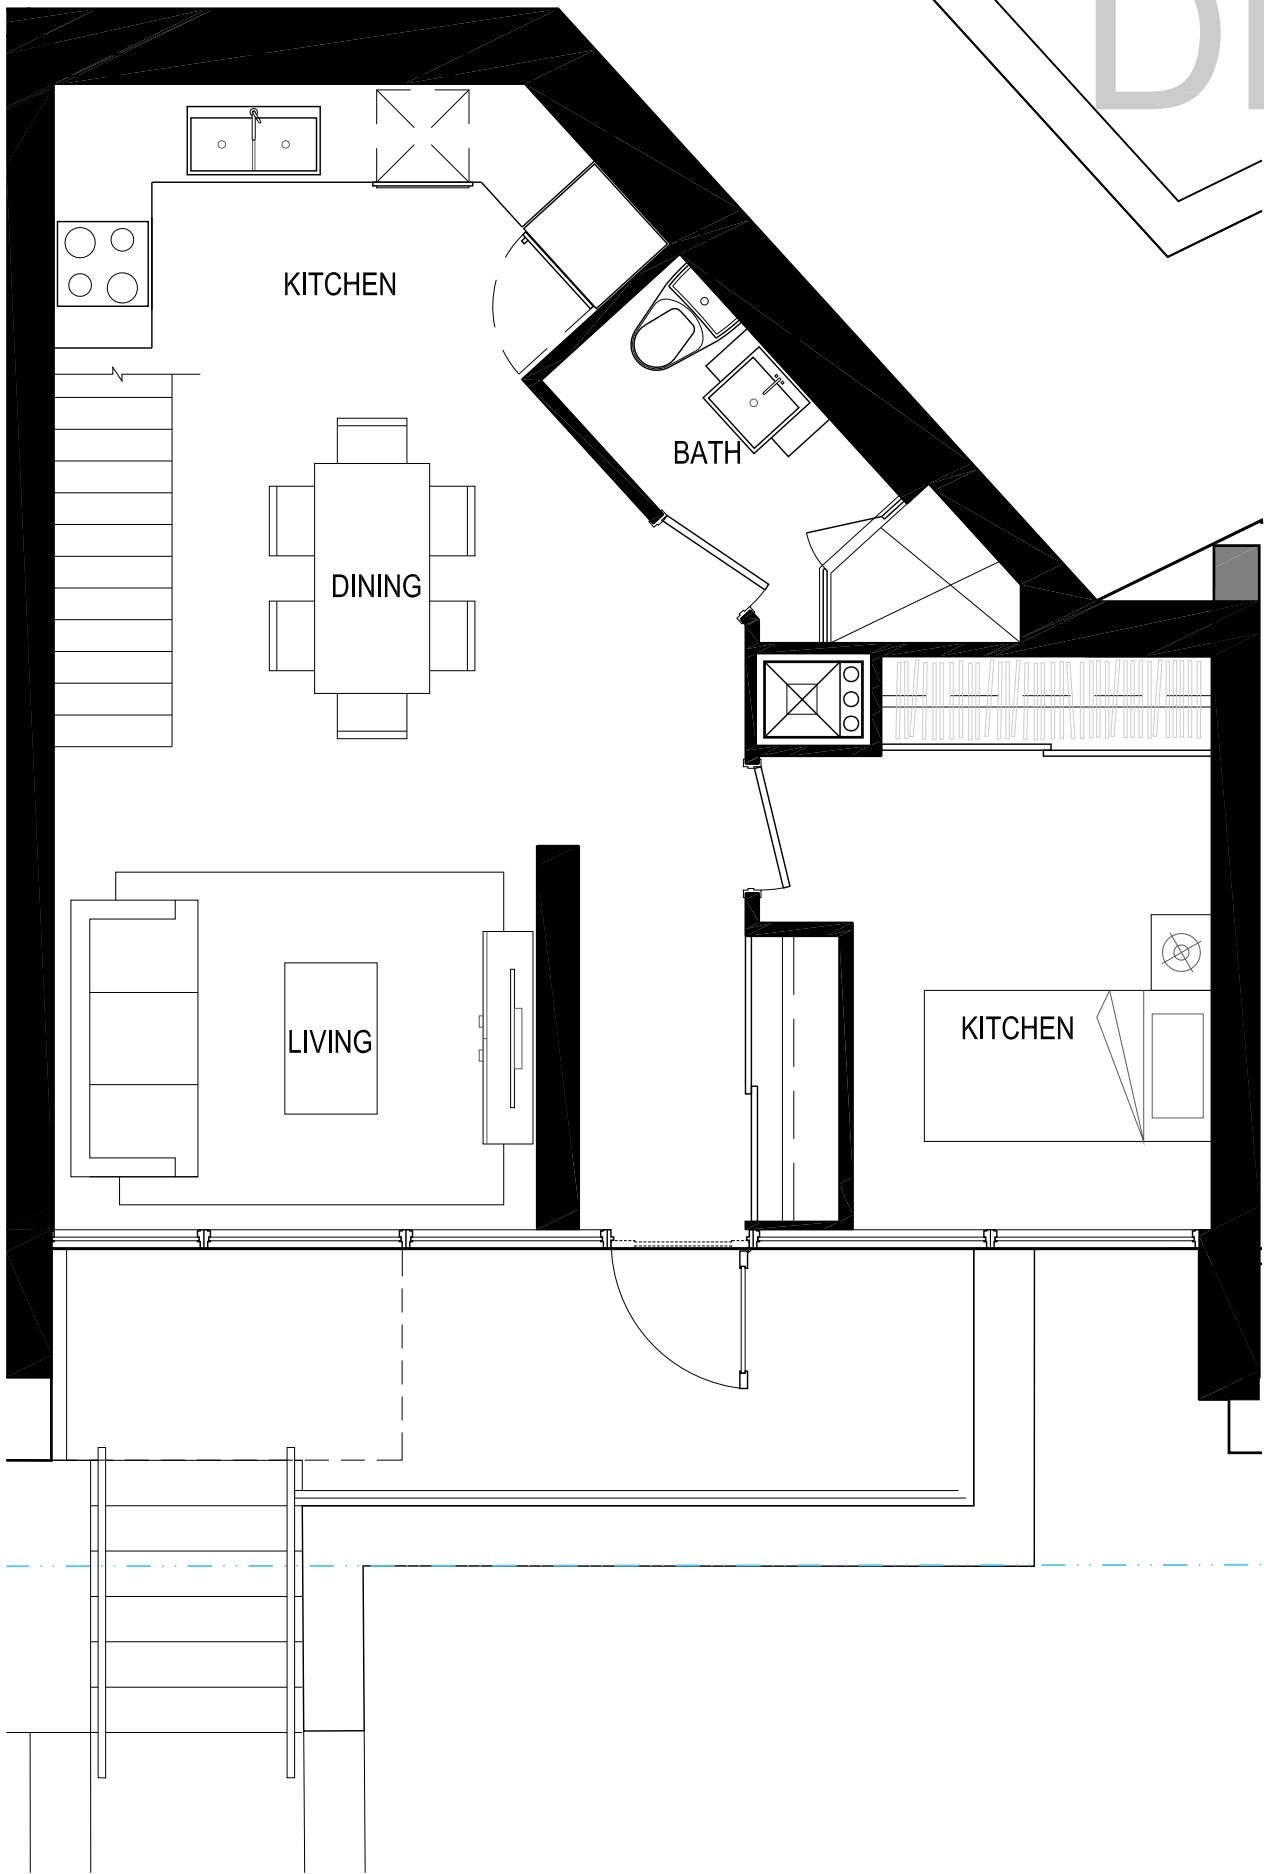

ALL DRAWINGS, SPECIFICATIONS AND RELATED DOCUMENTS ARE THE COPYRIGHT PROPERTY OF THE ARCHITECT AND MUST BE RETURNED UPON REQUEST. REPRODUCTION OF DRAWINGS IN WHOLE OR IN PART IS STRICTLY FORBIDDEN WITHOUT THE ARCHITECT'S WRITTEN PERMISSION.

project  
**BATHURST + LAKESHORE  
 BLOCK 6S**

FORT YORK NEIGHBOURHOOD  
 TORONTO, ONTARIO  
 client  
**ONNI GROUP OF COMPANIES**

title  
**Unit # TH01  
 1294 sq.ft.  
 Type: 3B/3B**

project number  
 10-02

date



scale  
 1:50

drawn by  
 VC

sheet

**(L1)**

DRAFT

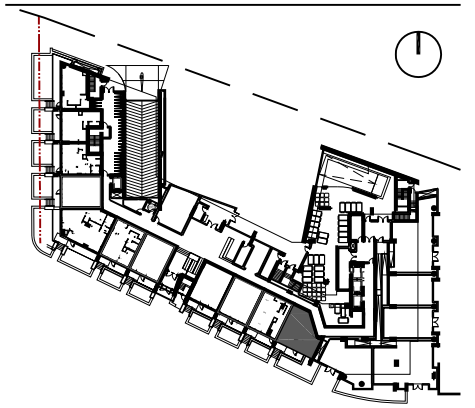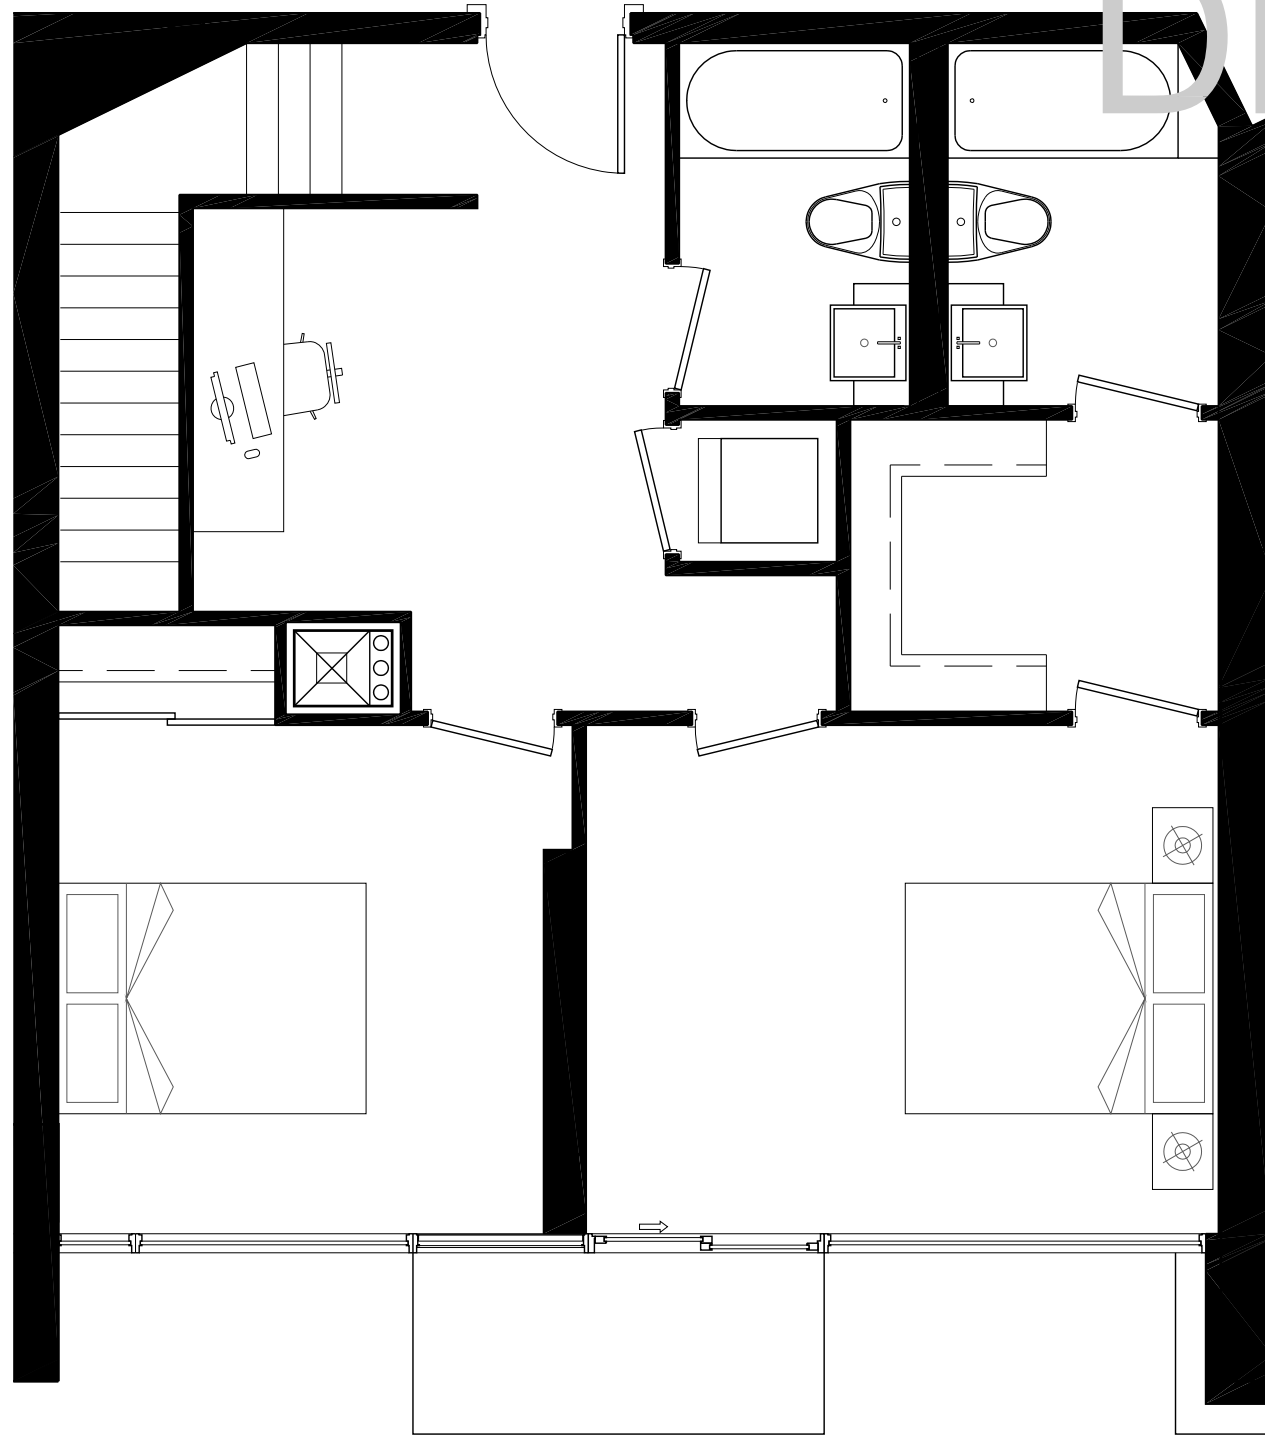

ALL DRAWINGS, SPECIFICATIONS AND RELATED DOCUMENTS ARE THE COPYRIGHT PROPERTY OF THE ARCHITECT AND MUST BE RETURNED UPON REQUEST. REPRODUCTION OF DRAWINGS IN WHOLE OR IN PART IS STRICTLY FORBIDDEN WITHOUT THE ARCHITECT'S WRITTEN PERMISSION.

project  
**BATHURST + LAKESHORE  
BLOCK 6S**

FORT YORK NEIGHBOURHOOD  
TORONTO, ONTARIO  
client  
**ONNI GROUP OF COMPANIES**

title  
**Unit # TH01  
1294 sq.ft.  
Type: 3B/3B**

project number  
10-02

date



scale  
1:50

drawn by  
VC

sheet

**(L2)**

DRAFT

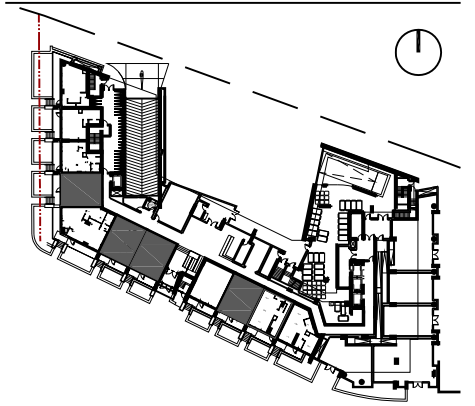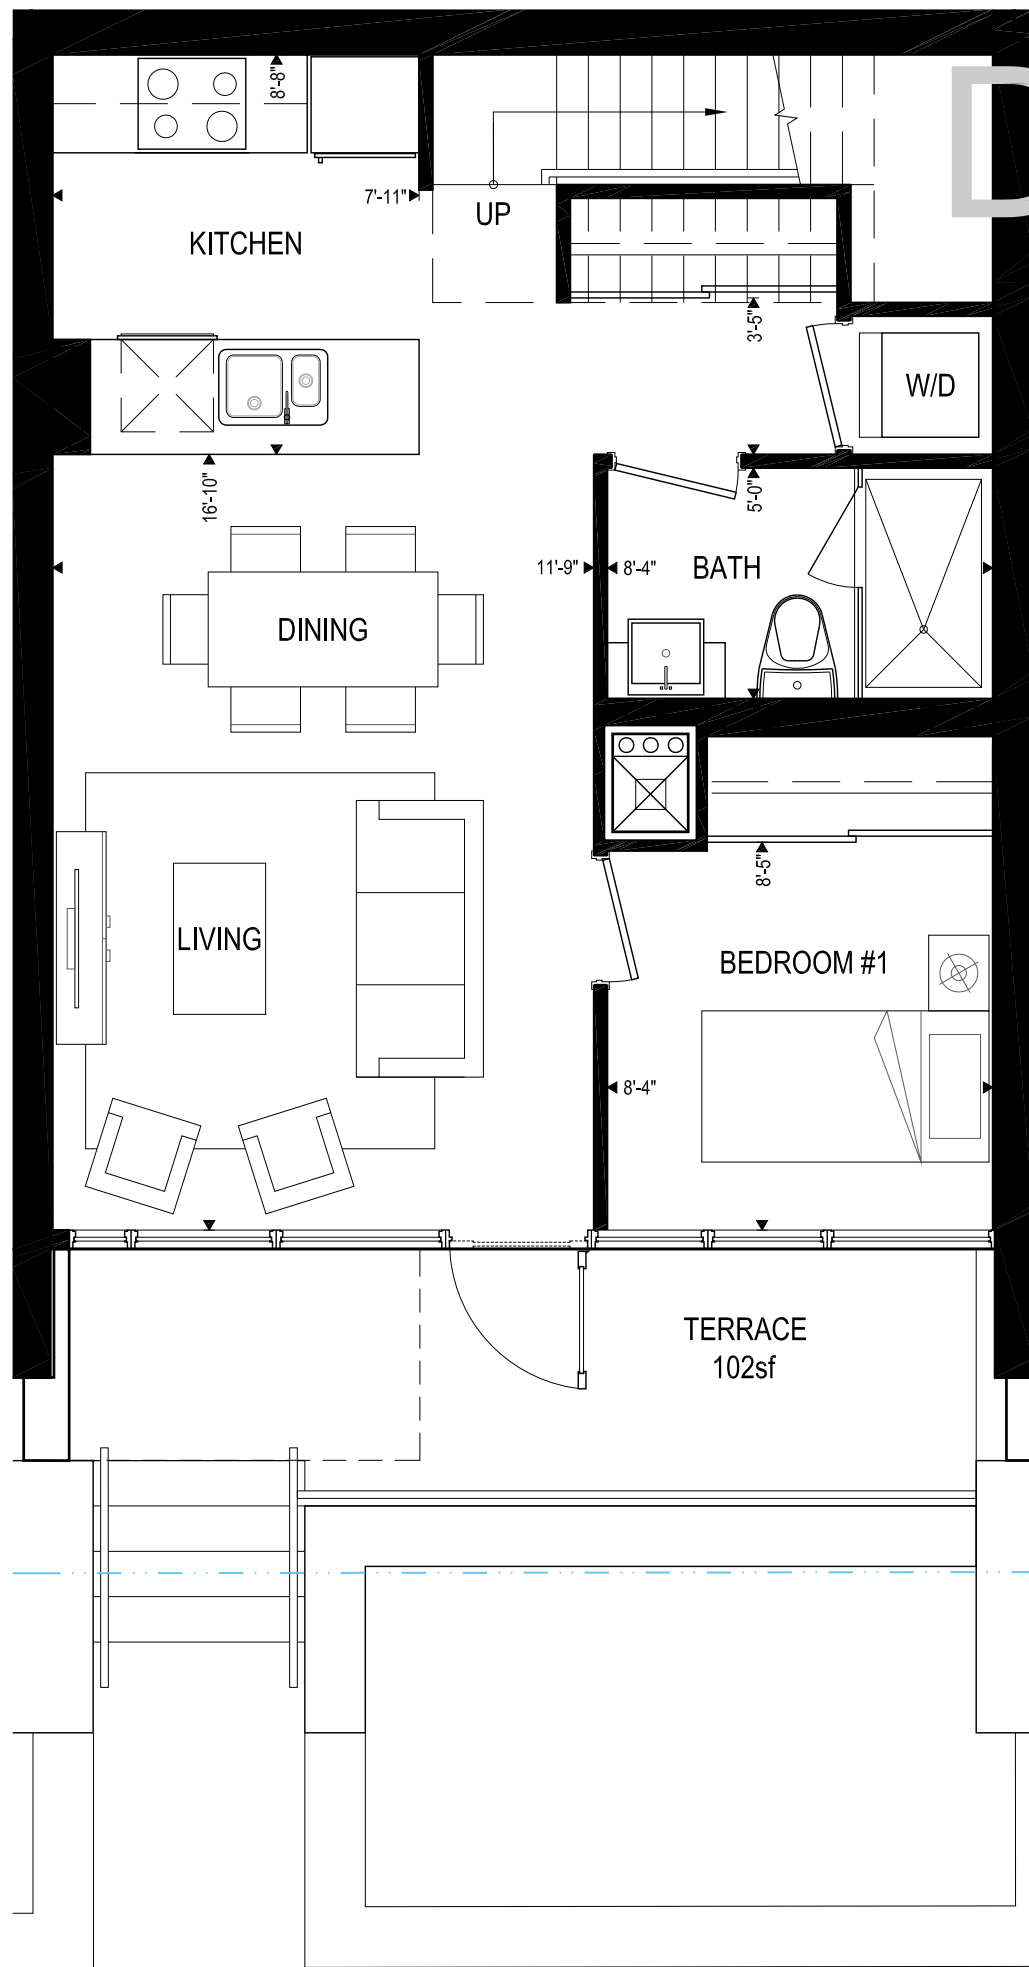

ALL DRAWINGS, SPECIFICATIONS AND RELATED DOCUMENTS ARE THE COPYRIGHT PROPERTY OF THE ARCHITECT AND MUST BE RETURNED UPON REQUEST. REPRODUCTION OF DRAWINGS IN WHOLE OR IN PART IS STRICTLY FORBIDDEN WITHOUT THE ARCHITECT'S WRITTEN PERMISSION.

project  
**BATHURST + LAKESHORE  
BLOCK 6S**

FORT YORK NEIGHBOURHOOD  
TORONTO, ONTARIO

client  
**ONNI GROUP OF COMPANIES**

title  
**Unit # TH05, TH06, TH07, TH09  
1148 sq.ft.  
Type: 3B/3B**

project number  
10-02

date


scale  
1:50

drawn by  
VC

sheet

**(L1)**

DRAFT

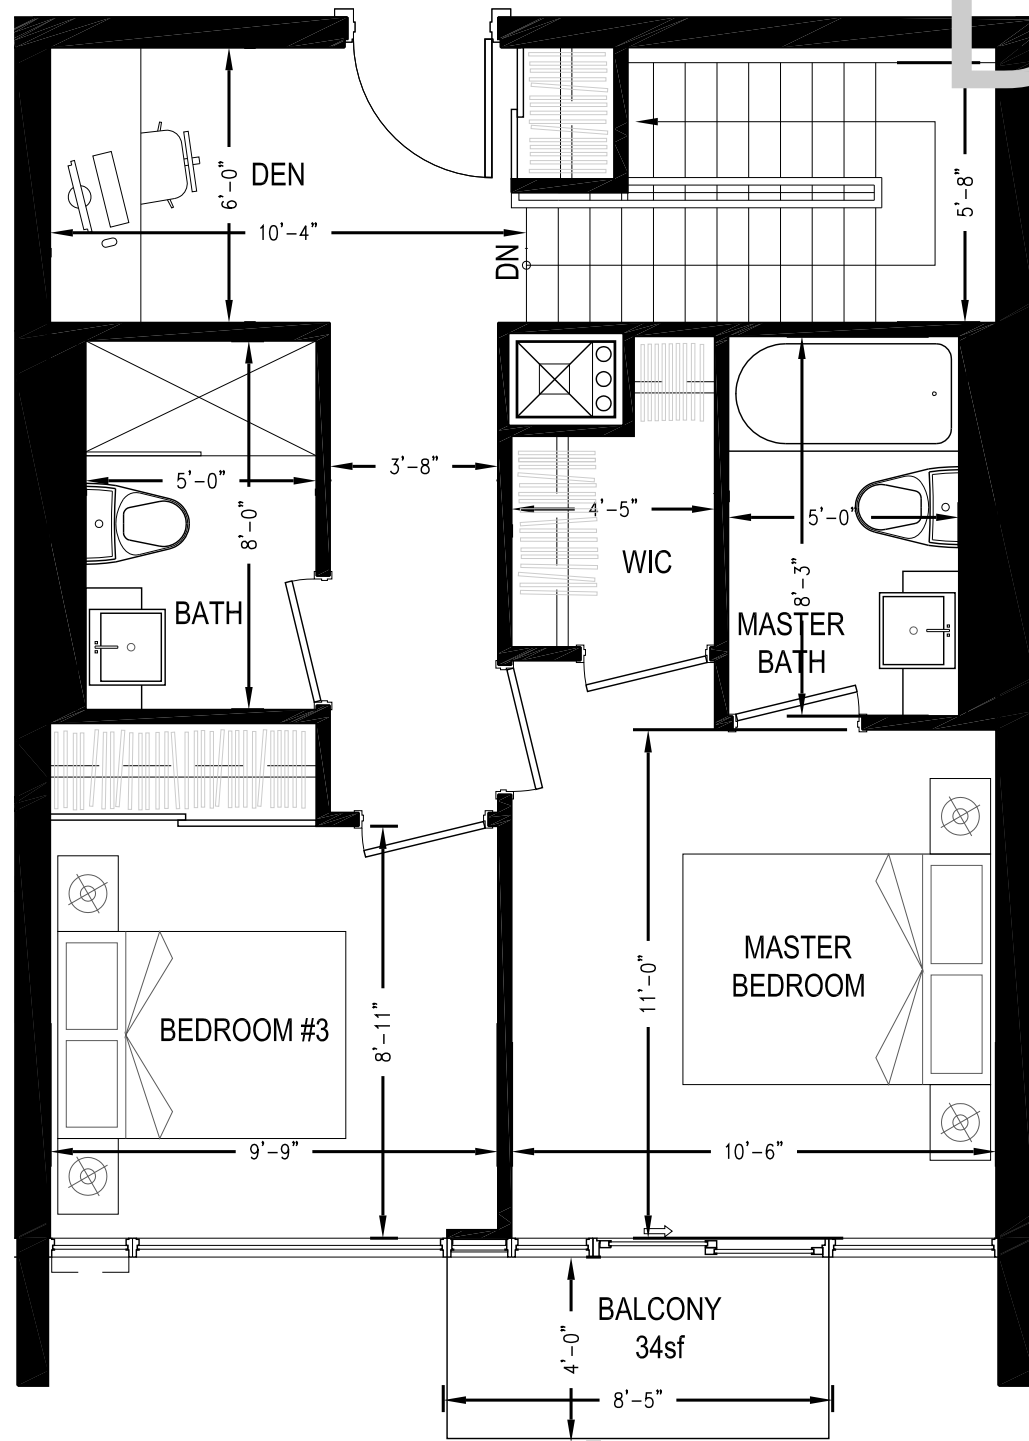

ALL DRAWINGS, SPECIFICATIONS AND RELATED DOCUMENTS ARE THE COPYRIGHT PROPERTY OF THE ARCHITECT AND MUST BE RETURNED UPON REQUEST. REPRODUCTION OF DRAWINGS IN WHOLE OR IN PART IS STRICTLY FORBIDDEN WITHOUT THE ARCHITECT'S WRITTEN PERMISSION.

project  
**BATHURST + LAKESHORE  
 BLOCK 6S**

FORT YORK NEIGHBOURHOOD  
 TORONTO, ONTARIO  
 client  
**ONNI GROUP OF COMPANIES**

title  
**Unit # TH05, TH06, TH07, TH09  
 1148 sq.ft.  
 Type: 3B/3B**

project number  
 10-02



date

scale  
 1:50

drawn by  
 VC

sheet

**(L2)**

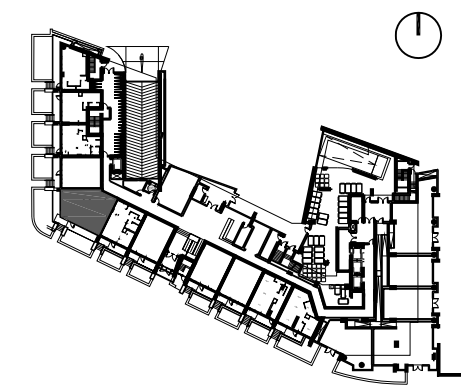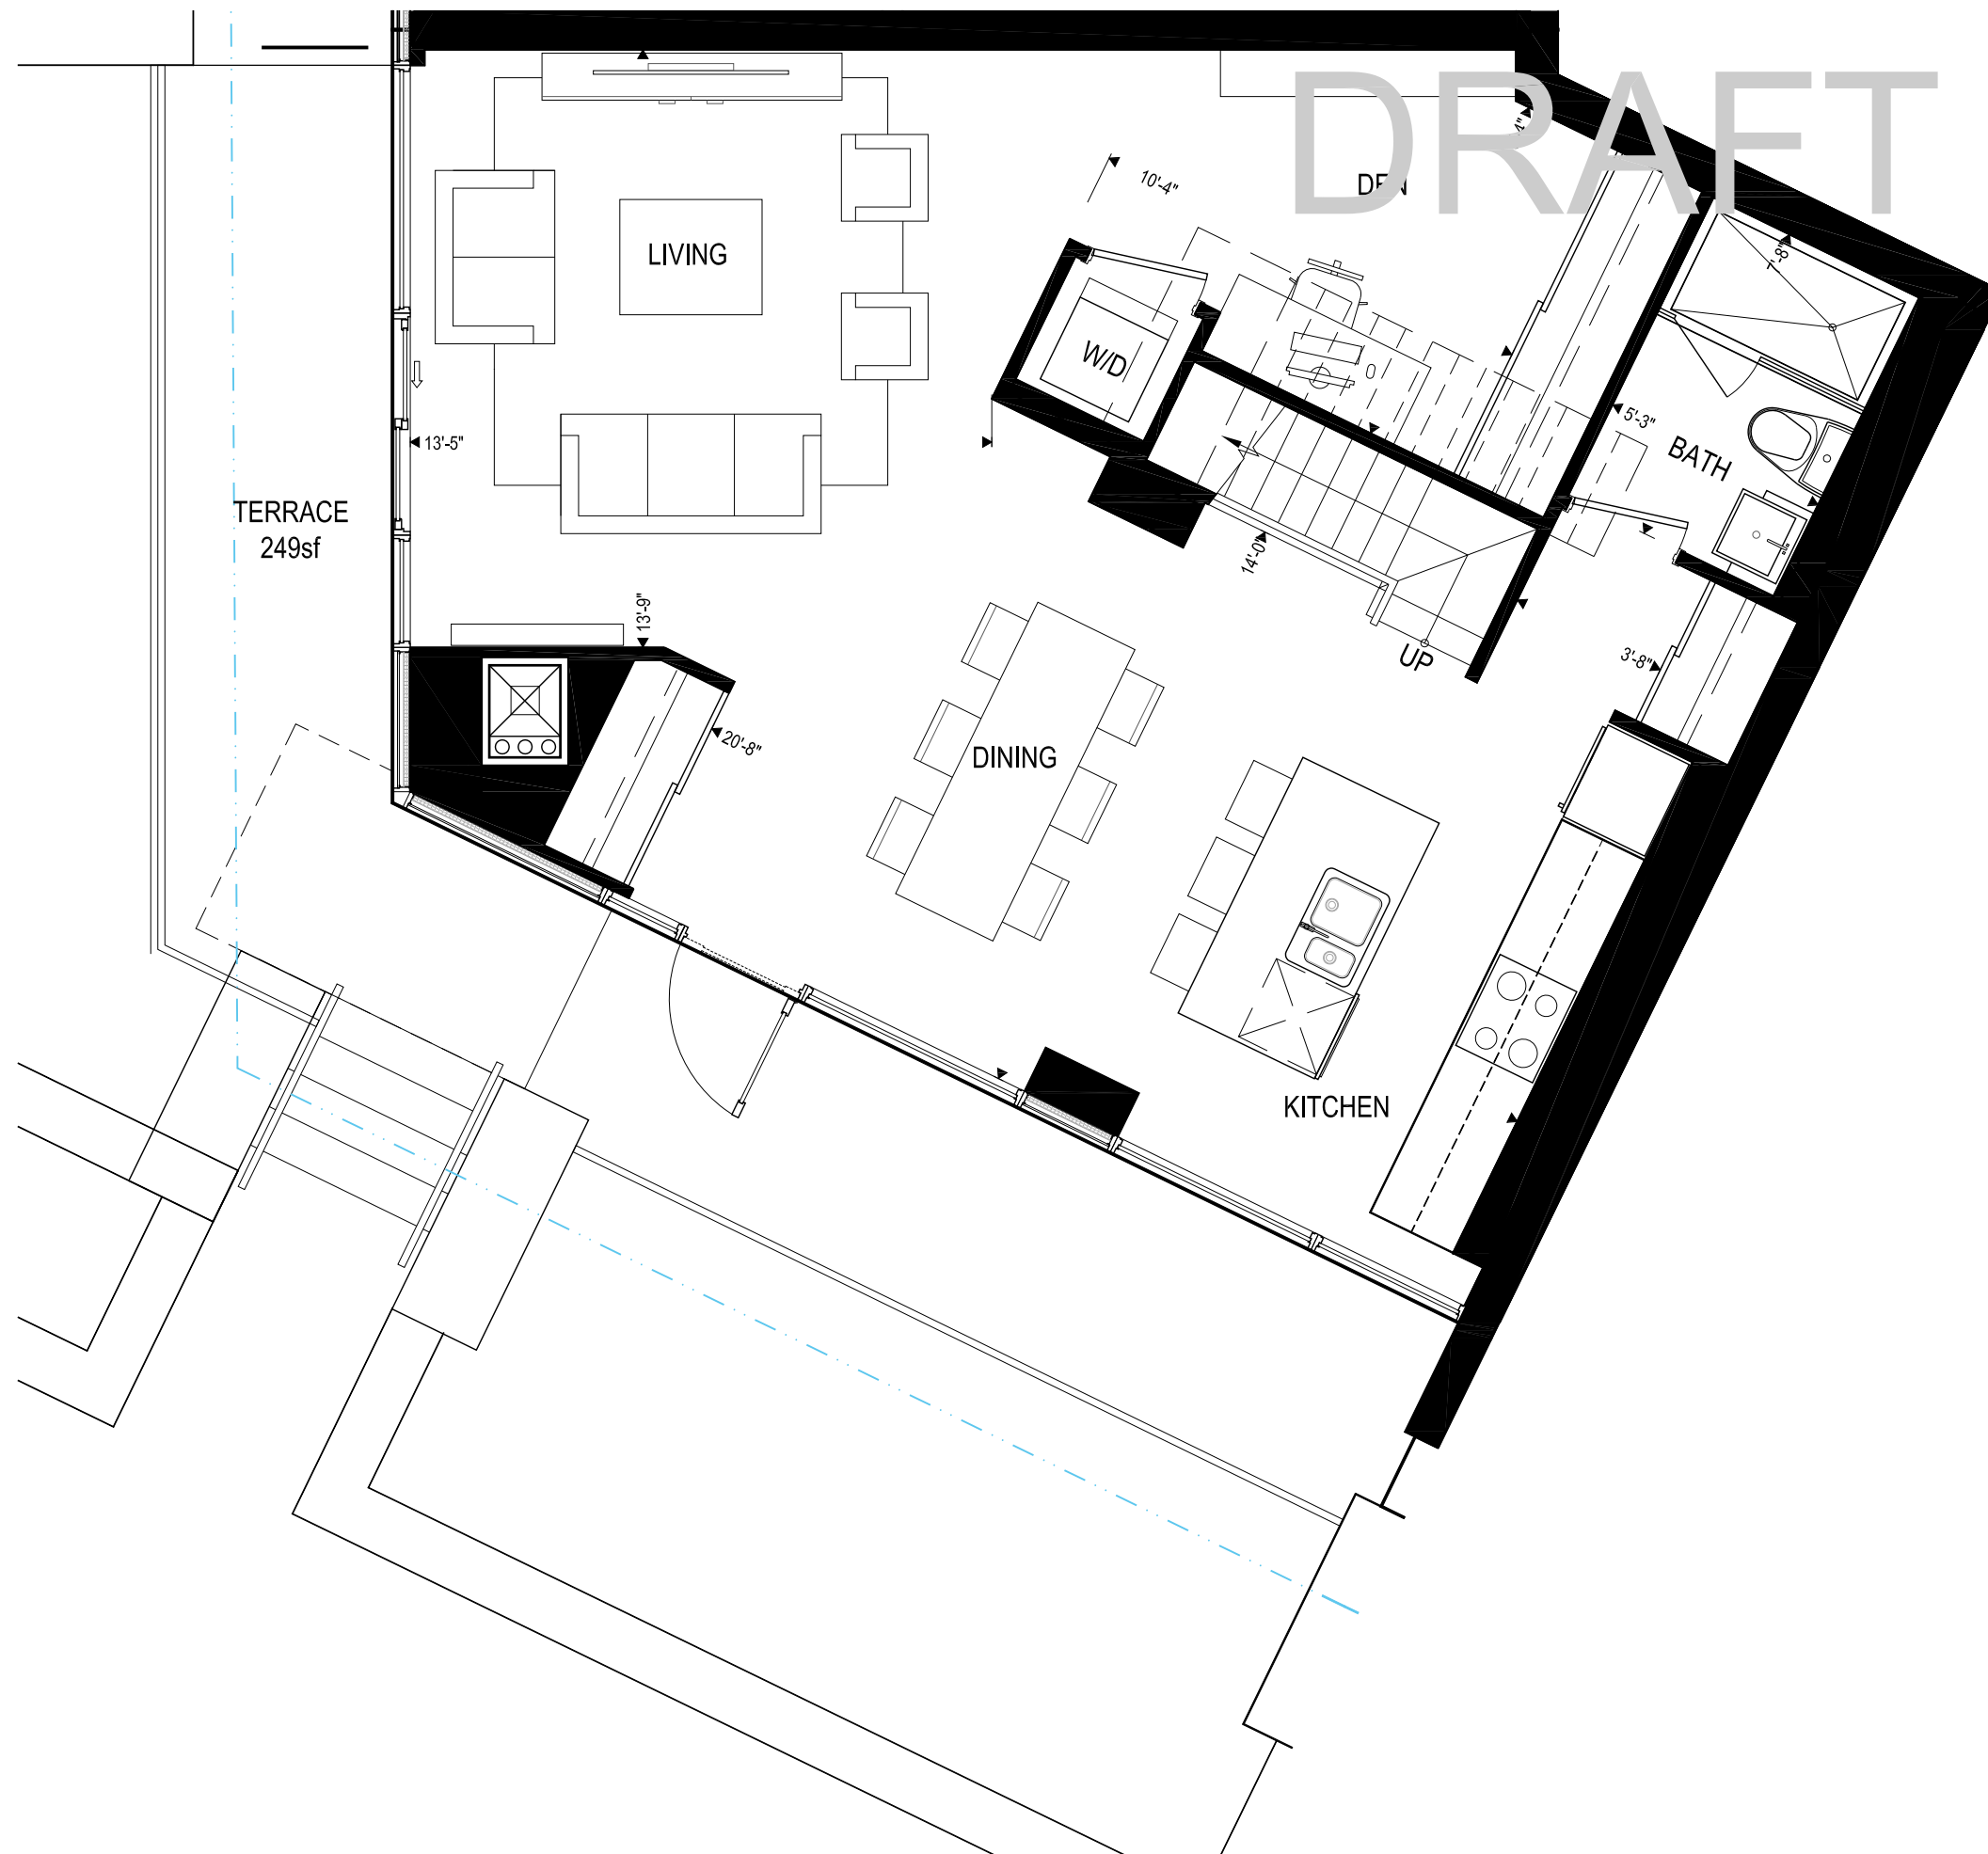

ALL DRAWINGS, SPECIFICATIONS AND RELATED DOCUMENTS ARE THE COPYRIGHT PROPERTY OF THE ARCHITECT AND MUST BE RETURNED UPON REQUEST. REPRODUCTION OF DRAWINGS IN WHOLE OR IN PART IS STRICTLY FORBIDDEN WITHOUT THE ARCHITECT'S WRITTEN PERMISSION.

project  
**BATHURST + LAKESHORE  
 BLOCK 6S**

client  
 FORT YORK NEIGHBOURHOOD  
 TORONTO, ONTARIO  
 ONNI GROUP OF COMPANIES

title  
**Unit # TH08  
 1550 sq.ft.  
 Type: 3B/3B**

project number  
 10-02



date

scale  
 1:50

drawn by  
 GD

sheet

**(L1)**

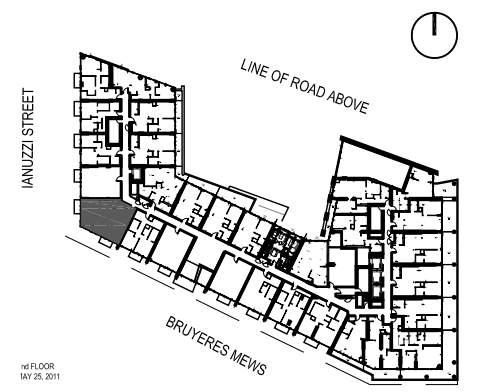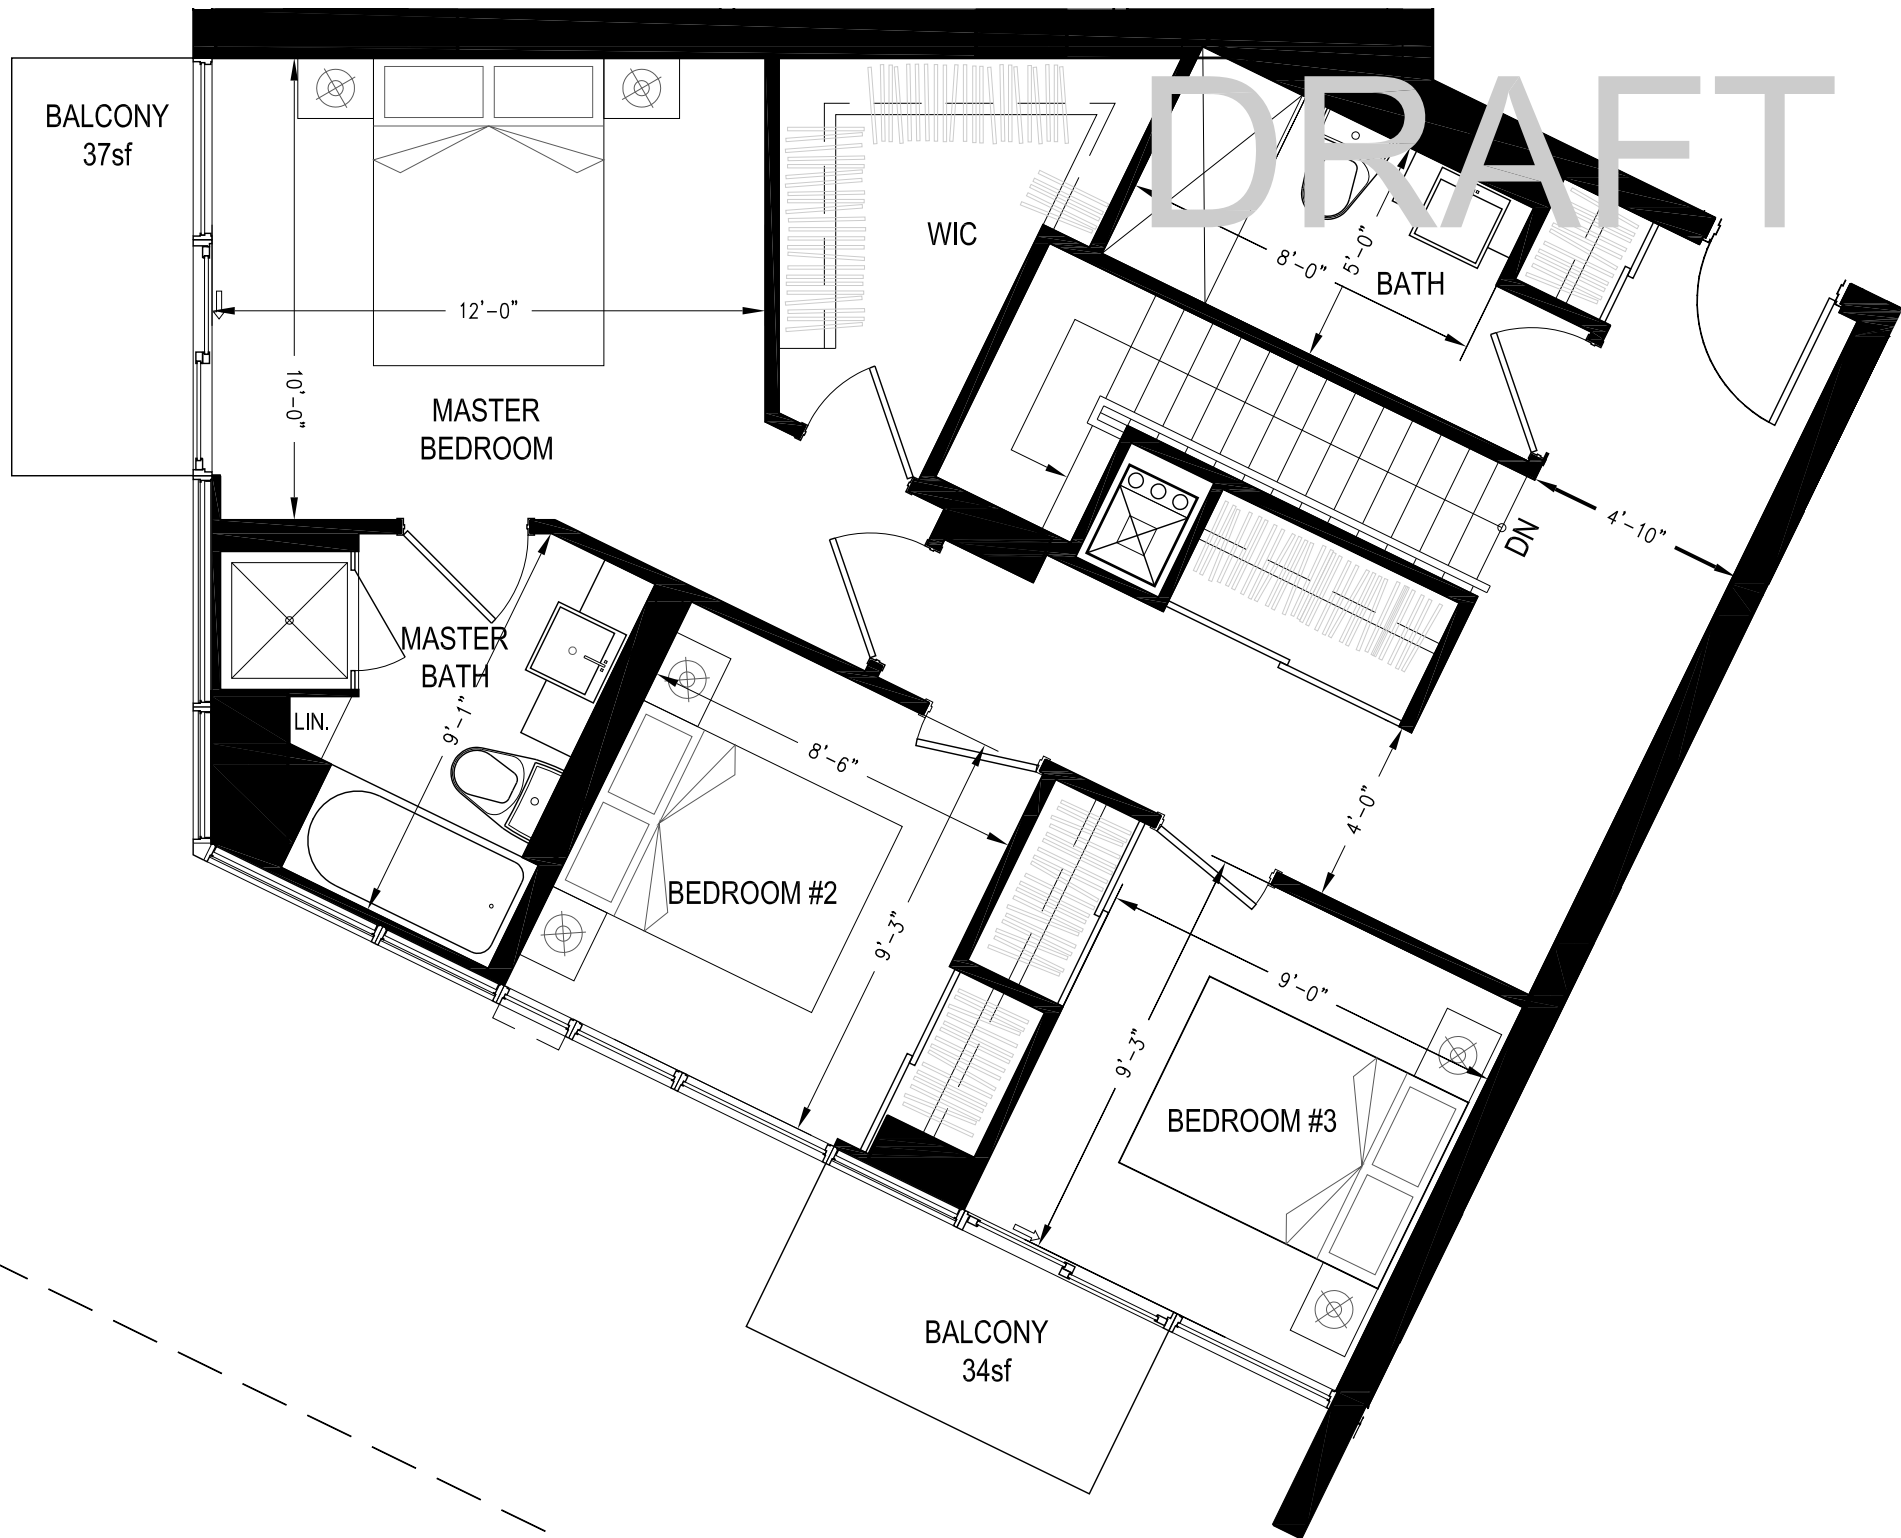

ALL DRAWINGS, SPECIFICATIONS AND RELATED DOCUMENTS ARE THE COPYRIGHT PROPERTY OF THE ARCHITECT AND MUST BE RETURNED UPON REQUEST. REPRODUCTION OF DRAWINGS IN WHOLE OR IN PART IS STRICTLY FORBIDDEN WITHOUT THE ARCHITECT'S WRITTEN PERMISSION.

project  
**BATHURST + LAKESHORE  
 BLOCK 6S**

FORT YORK NEIGHBOURHOOD  
 TORONTO, ONTARIO  
 client  
**ONNI GROUP OF COMPANIES**

title  
**Unit # TH08  
 1550 sq.ft.  
 Type: 3B/3B**

project number  
 10-02

date

scale  
 1:50


drawn by  
 GD

sheet


**(L2)**

# DRAFT

OUTDOOR: 102sf  
 GROUND FLR TERRACE 36sf  
 SECOND FLR. BALCONY 138sf  
 TOTAL

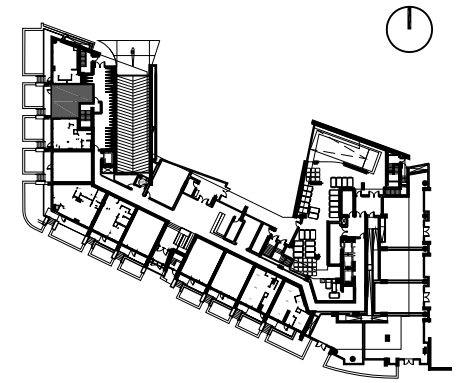

ALL DRAWINGS, SPECIFICATIONS AND RELATED DOCUMENTS ARE THE COPYRIGHT PROPERTY OF THE ARCHITECT AND MUST BE RETURNED UPON REQUEST. REPRODUCTION OF DRAWINGS IN WHOLE OR IN PART IS STRICTLY FORBIDDEN WITHOUT THE ARCHITECT'S WRITTEN PERMISSION.

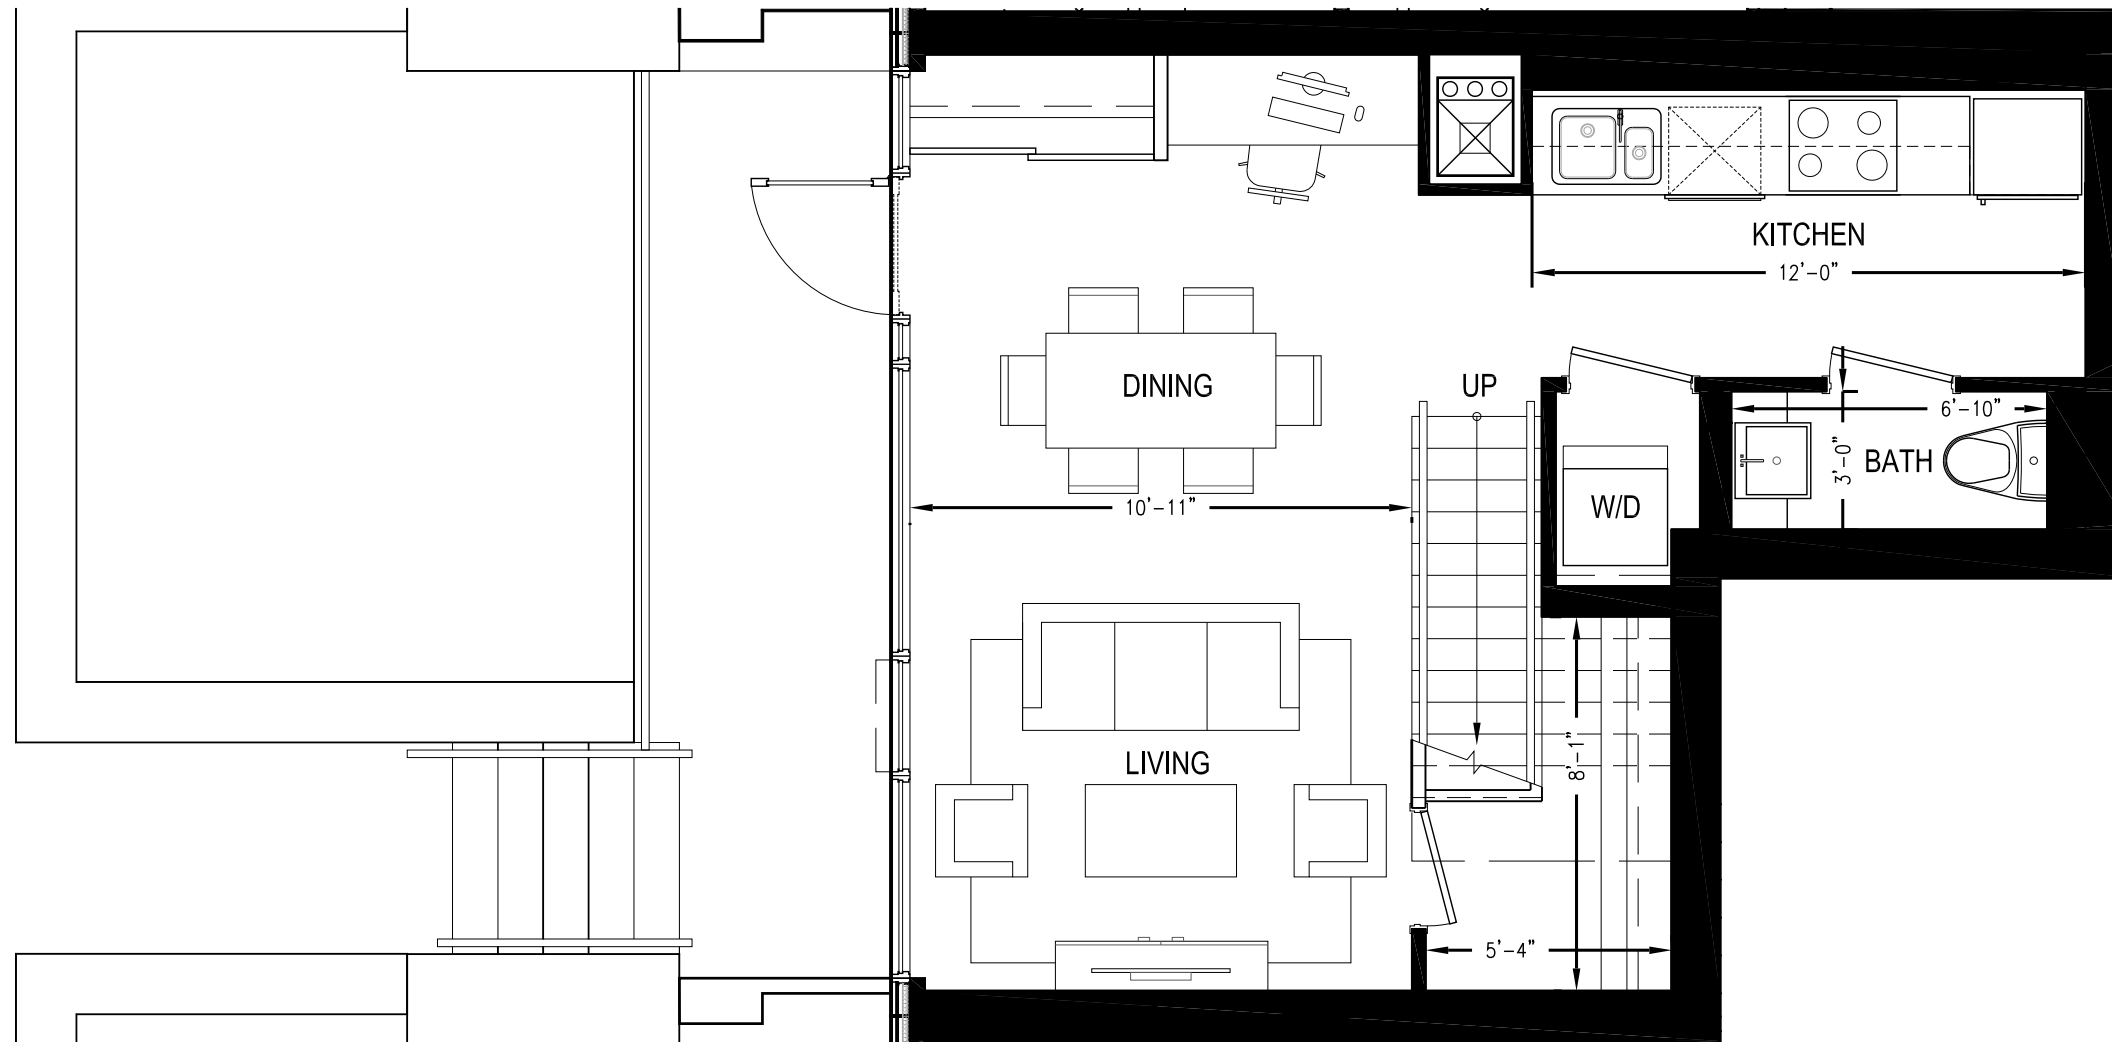

project  
**BATHURST + LAKESHORE  
 BLOCK 6S**

FORT YORK NEIGHBOURHOOD  
 TORONTO, ONTARIO

client  
**ONNI GROUP OF COMPANIES**

title  
**Unit # TH11  
 978 sq.ft.  
 Type: 2B/3B**

project number  
 10-02

date

scale  
 1:50


drawn by  
 VC

sheet

**(L1)**


# DRAFT

OUTDOOR: 102sf  
 GROUND FLR TERRACE 36sf  
 SECOND FLR. BALCONY 138sf  
 TOTAL

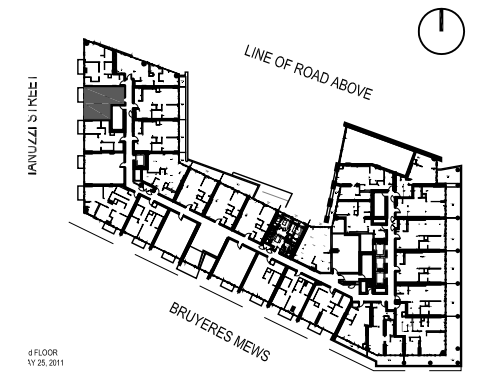

4 FLOOR  
 17.25.2011

ALL DRAWINGS, SPECIFICATIONS AND RELATED DOCUMENTS ARE THE COPYRIGHT PROPERTY OF THE ARCHITECT AND MUST BE RETURNED UPON REQUEST. REPRODUCTION OF DRAWINGS IN WHOLE OR IN PART IS STRICTLY FORBIDDEN WITHOUT THE ARCHITECT'S WRITTEN PERMISSION.

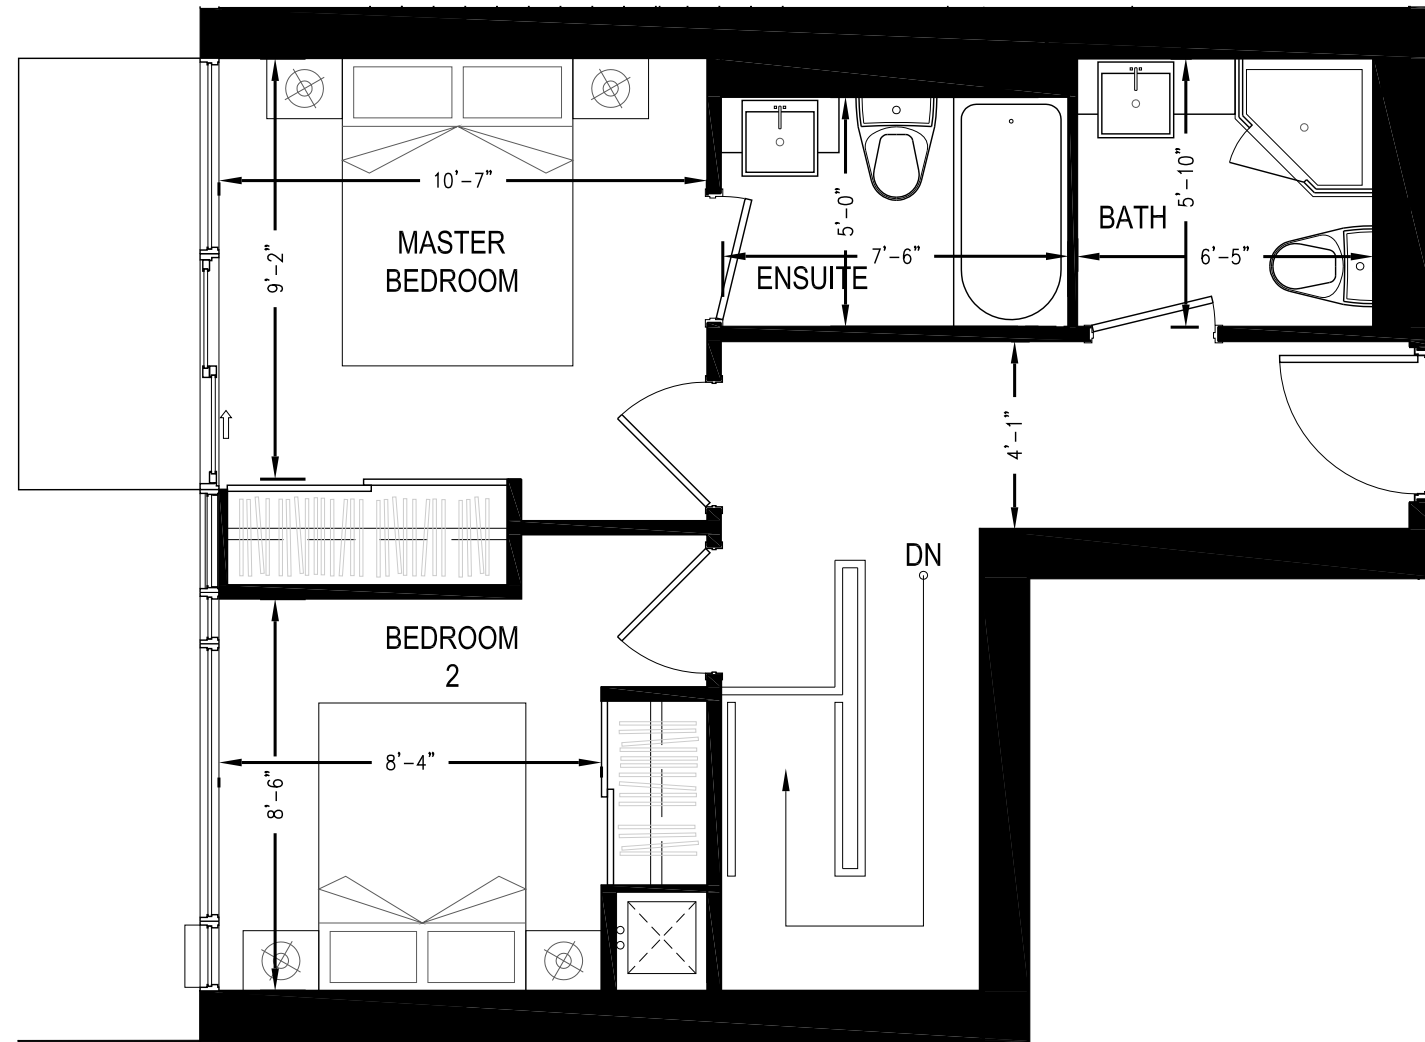

project  
**BATHURST + LAKESHORE  
 BLOCK 6S**

FORT YORK NEIGHBOURHOOD  
 TORONTO, ONTARIO

client  
**ONNI GROUP OF COMPANIES**

title  
**Unit # TH11  
 978 sq.ft.  
 Type: 2B/3B**

project number  
 10-02

date

scale  
 1:50


drawn by  
 GD

sheet


**(L2)**

# DRAFT

OUTDOOR:	
GROUND FLR TERRACE	210sf
SECOND FLR. BALCONY	38sf
TOTAL	248sf

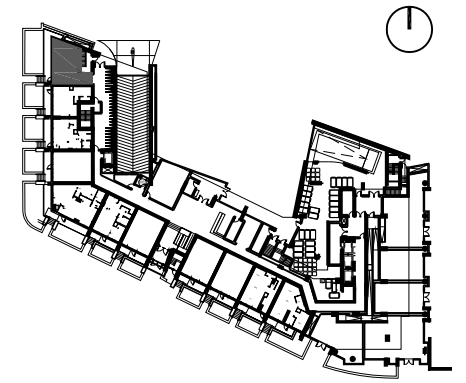

ALL DRAWINGS, SPECIFICATIONS AND RELATED DOCUMENTS ARE THE COPYRIGHT PROPERTY OF THE ARCHITECT AND MUST BE RETURNED UPON REQUEST. REPRODUCTION OF DRAWINGS IN WHOLE OR IN PART IS STRICTLY FORBIDDEN WITHOUT THE ARCHITECT'S WRITTEN PERMISSION.

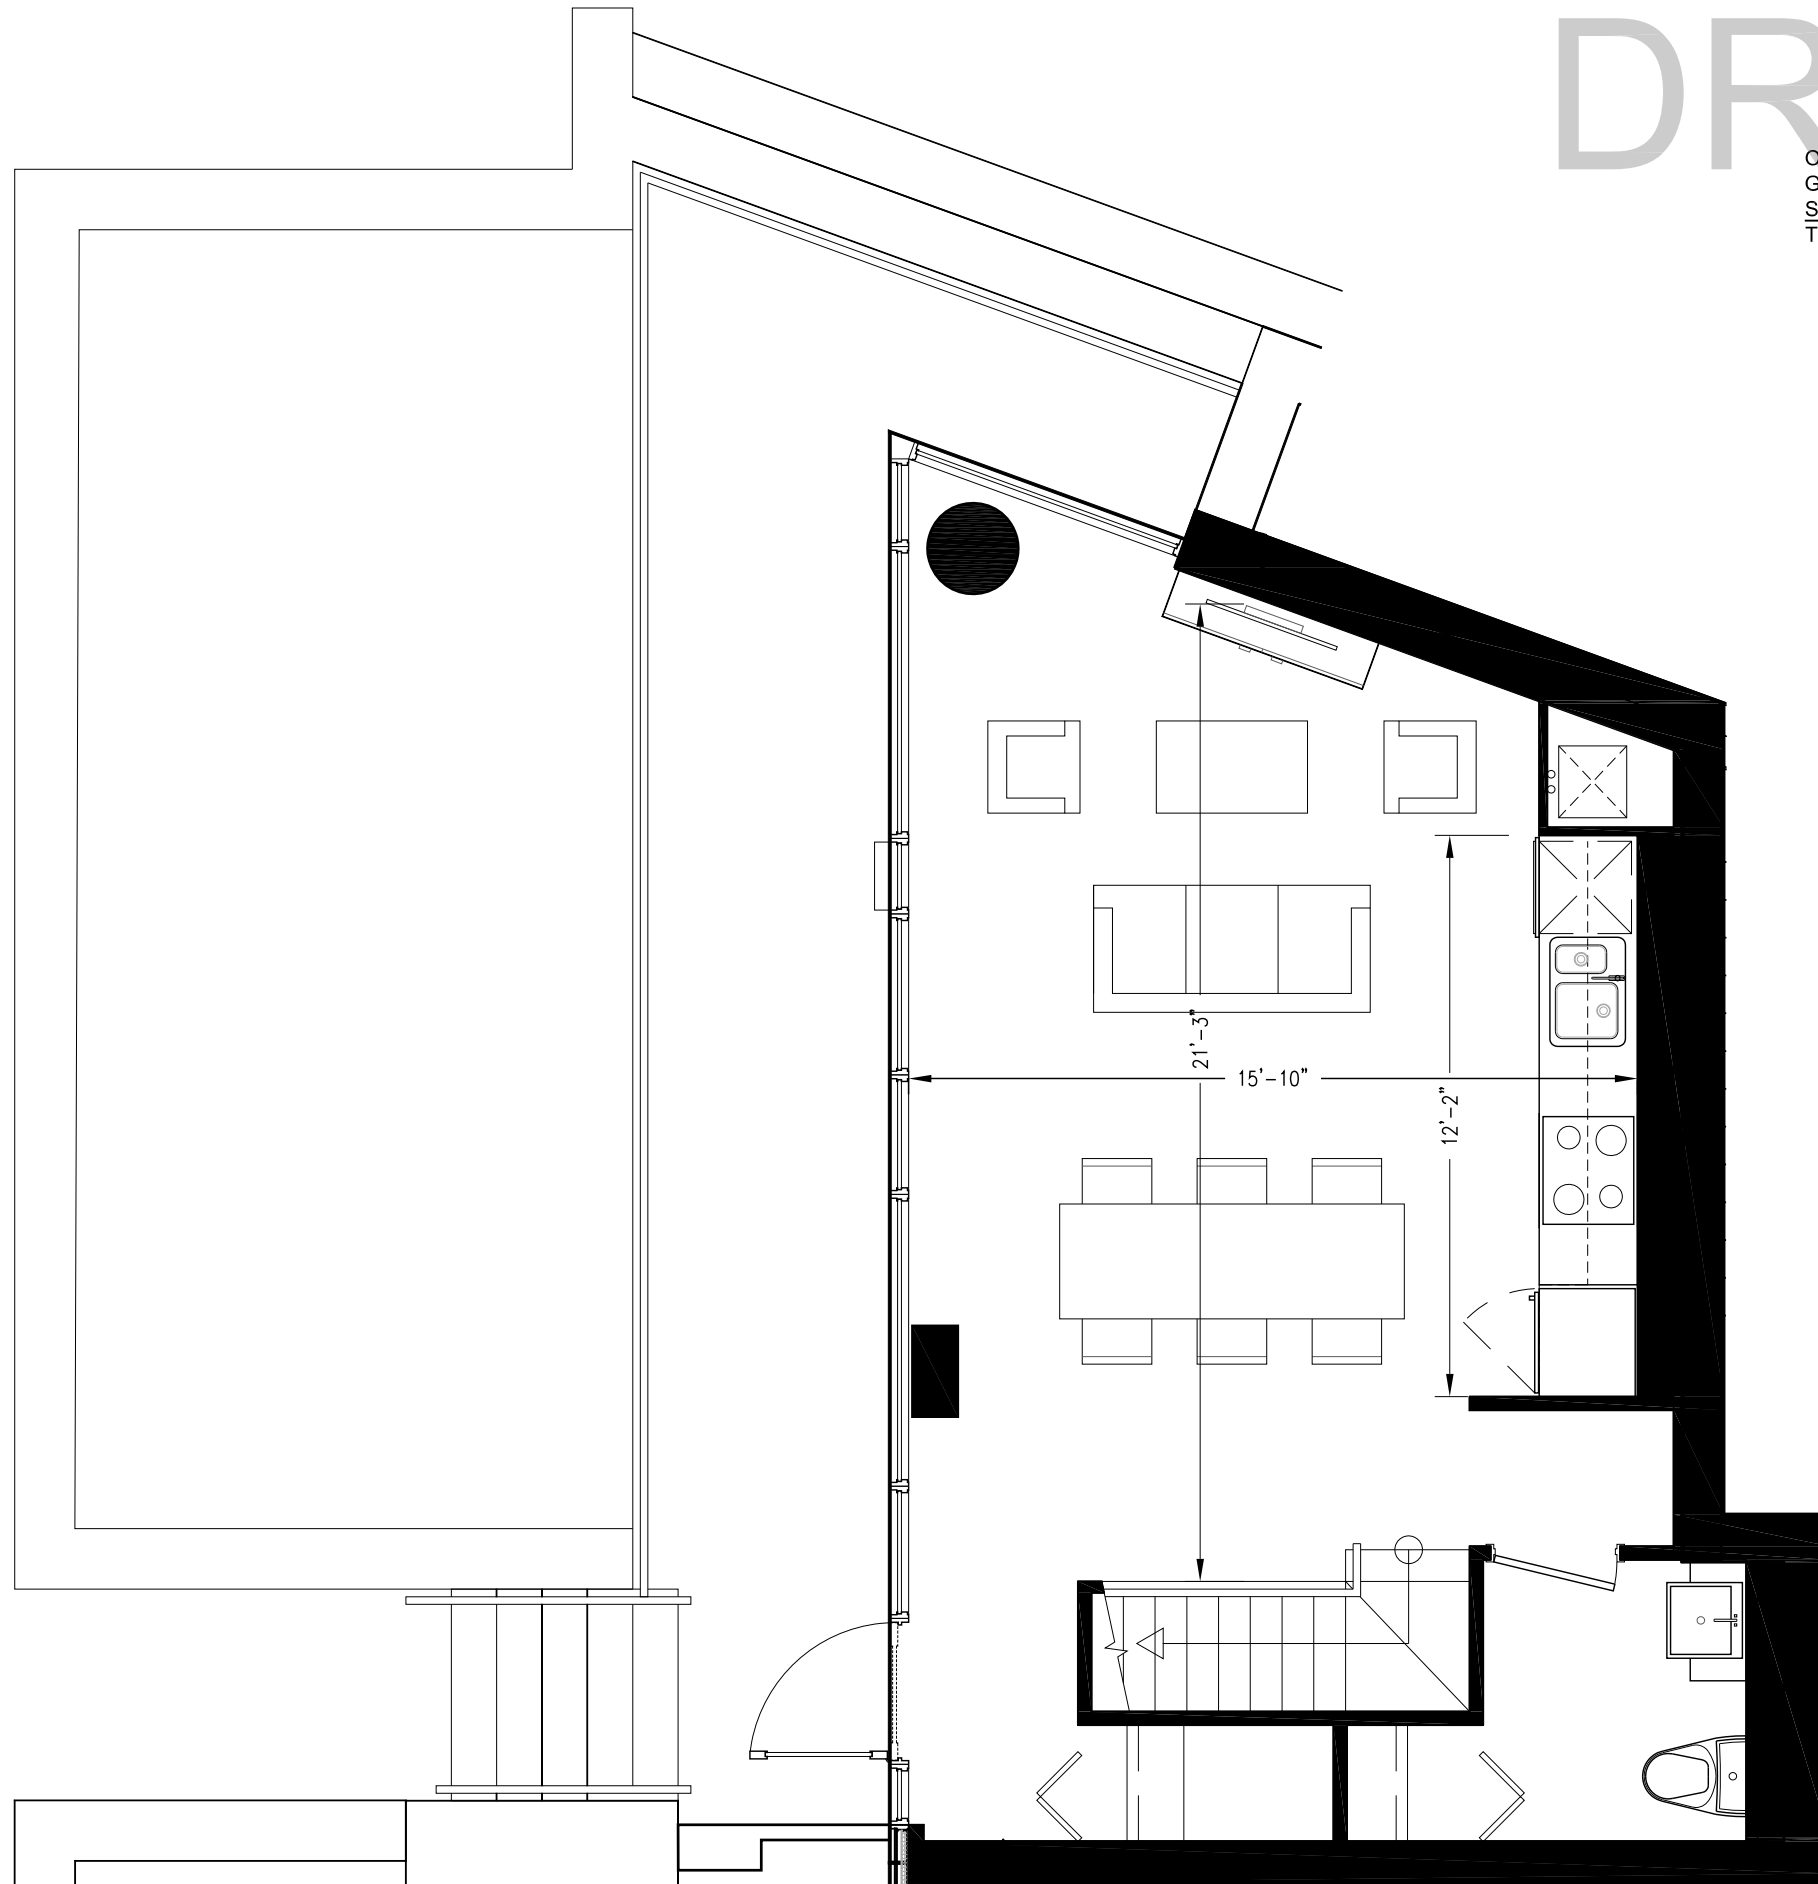

project  
**BATHURST + LAKESHORE  
BLOCK 6S**

FORT YORK NEIGHBOURHOOD  
TORONTO, ONTARIO  
client  
**ONNI GROUP OF COMPANIES**

title  
**Unit # TH12  
1131 sq.ft.  
Type: 2B/3B**

project number  
10-02

date

scale  
1:50

drawn by  
GD

sheet

**(L1)**


# DRAFT

OUTDOOR:	
GROUND FLR TERRACE	210sf
SECOND FLR. BALCONY	38sf
TOTAL	248sf



4 FLOOR  
17.25.2011

ALL DRAWINGS, SPECIFICATIONS AND RELATED DOCUMENTS ARE THE COPYRIGHT PROPERTY OF THE ARCHITECT AND MUST BE RETURNED UPON REQUEST. REPRODUCTION OF DRAWINGS IN WHOLE OR IN PART IS STRICTLY FORBIDDEN WITHOUT THE ARCHITECT'S WRITTEN PERMISSION.

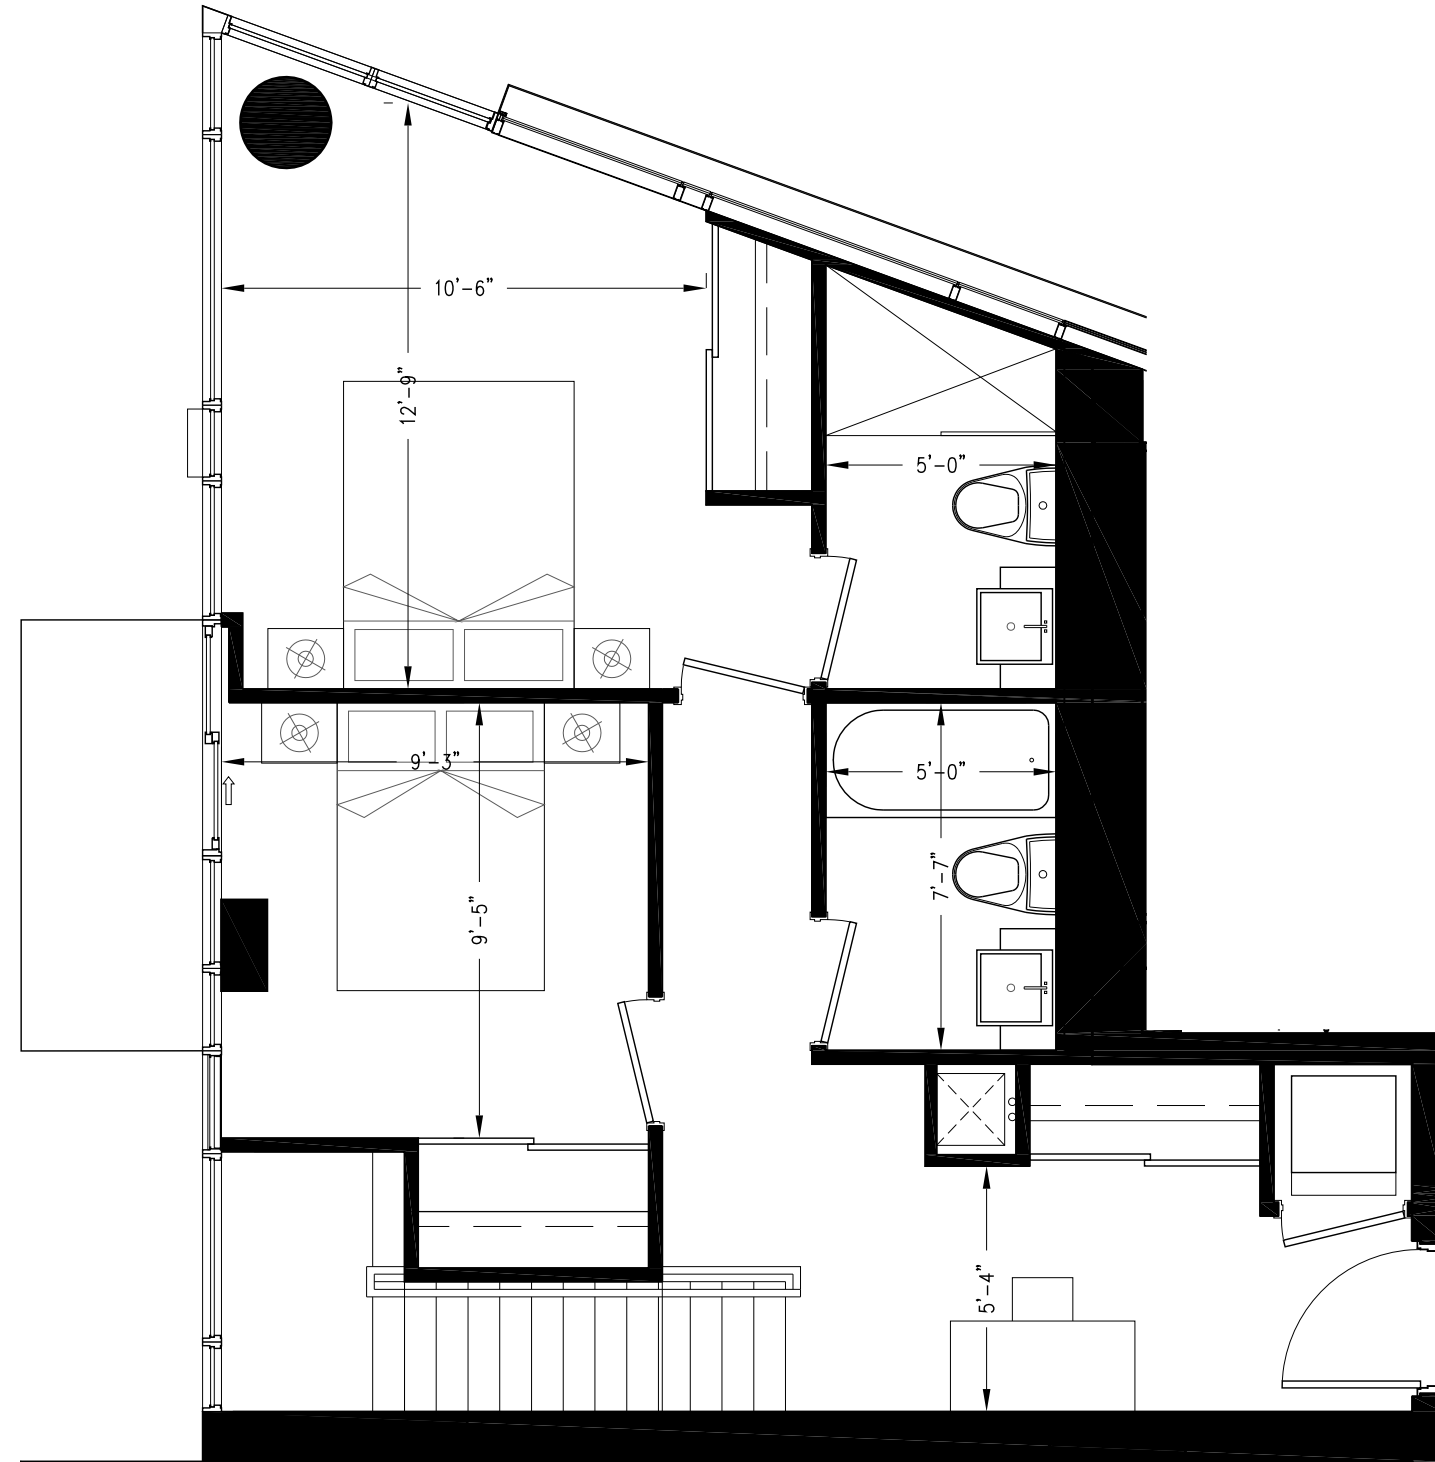

project  
**BATHURST + LAKESHORE  
BLOCK 6S**

client  
FORT YORK NEIGHBOURHOOD  
TORONTO, ONTARIO

client  
ONNI GROUP OF COMPANIES

title  
**Unit # TH12  
1131 sq.ft.  
Type: 2B/3B**

project number  
10-02

date

scale  
1:50

drawn by  
VC

sheet

**(L2)**